


Washington Avenue Pedestrian Mall

(concept drawing, cross section view)

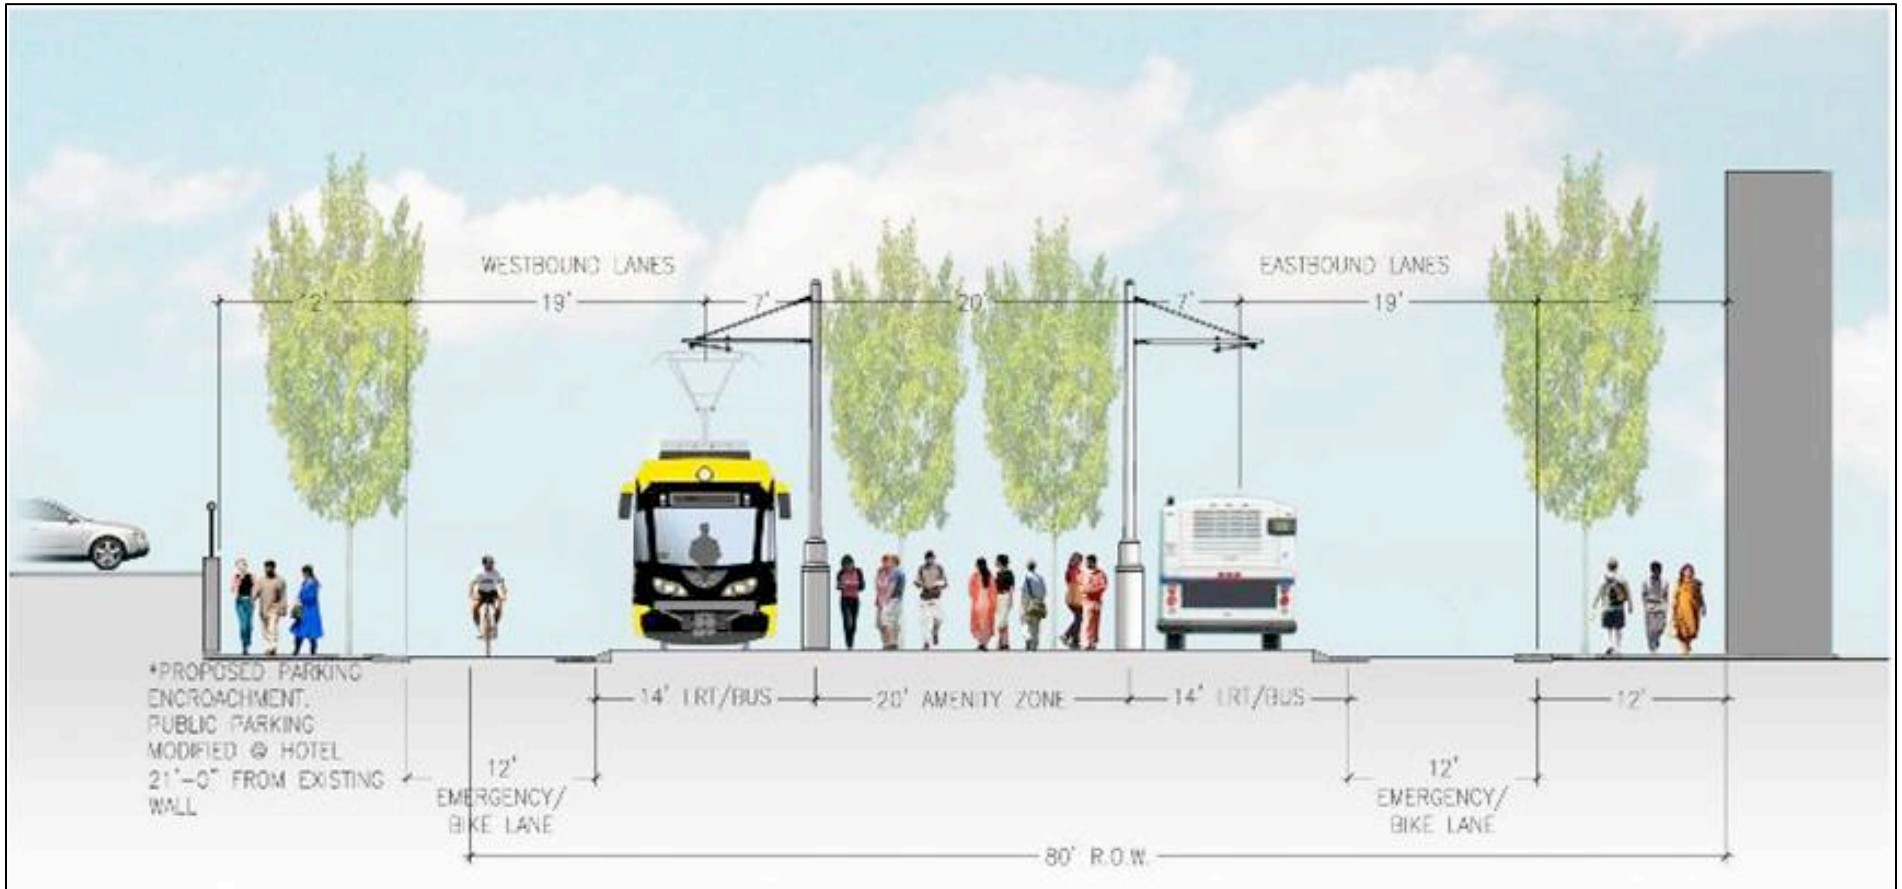

CENTRAL
CORRIDOR

U ON BOARD!